



FOR BINDING

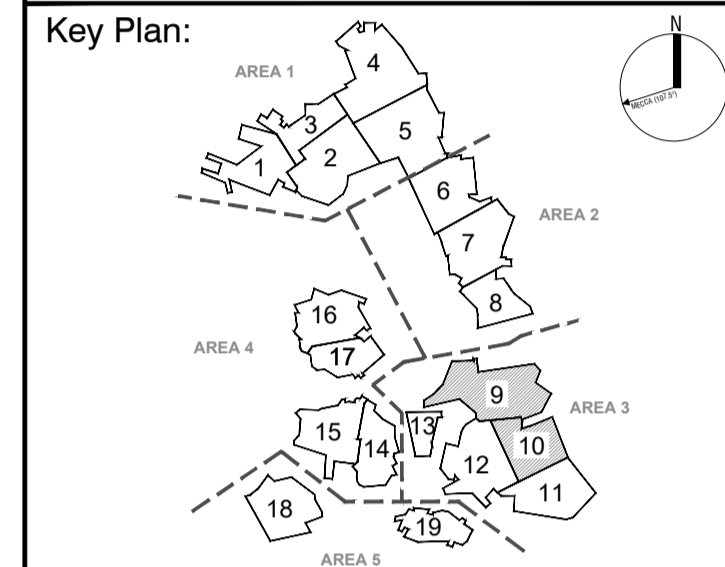

REFERENCE DRAWINGS

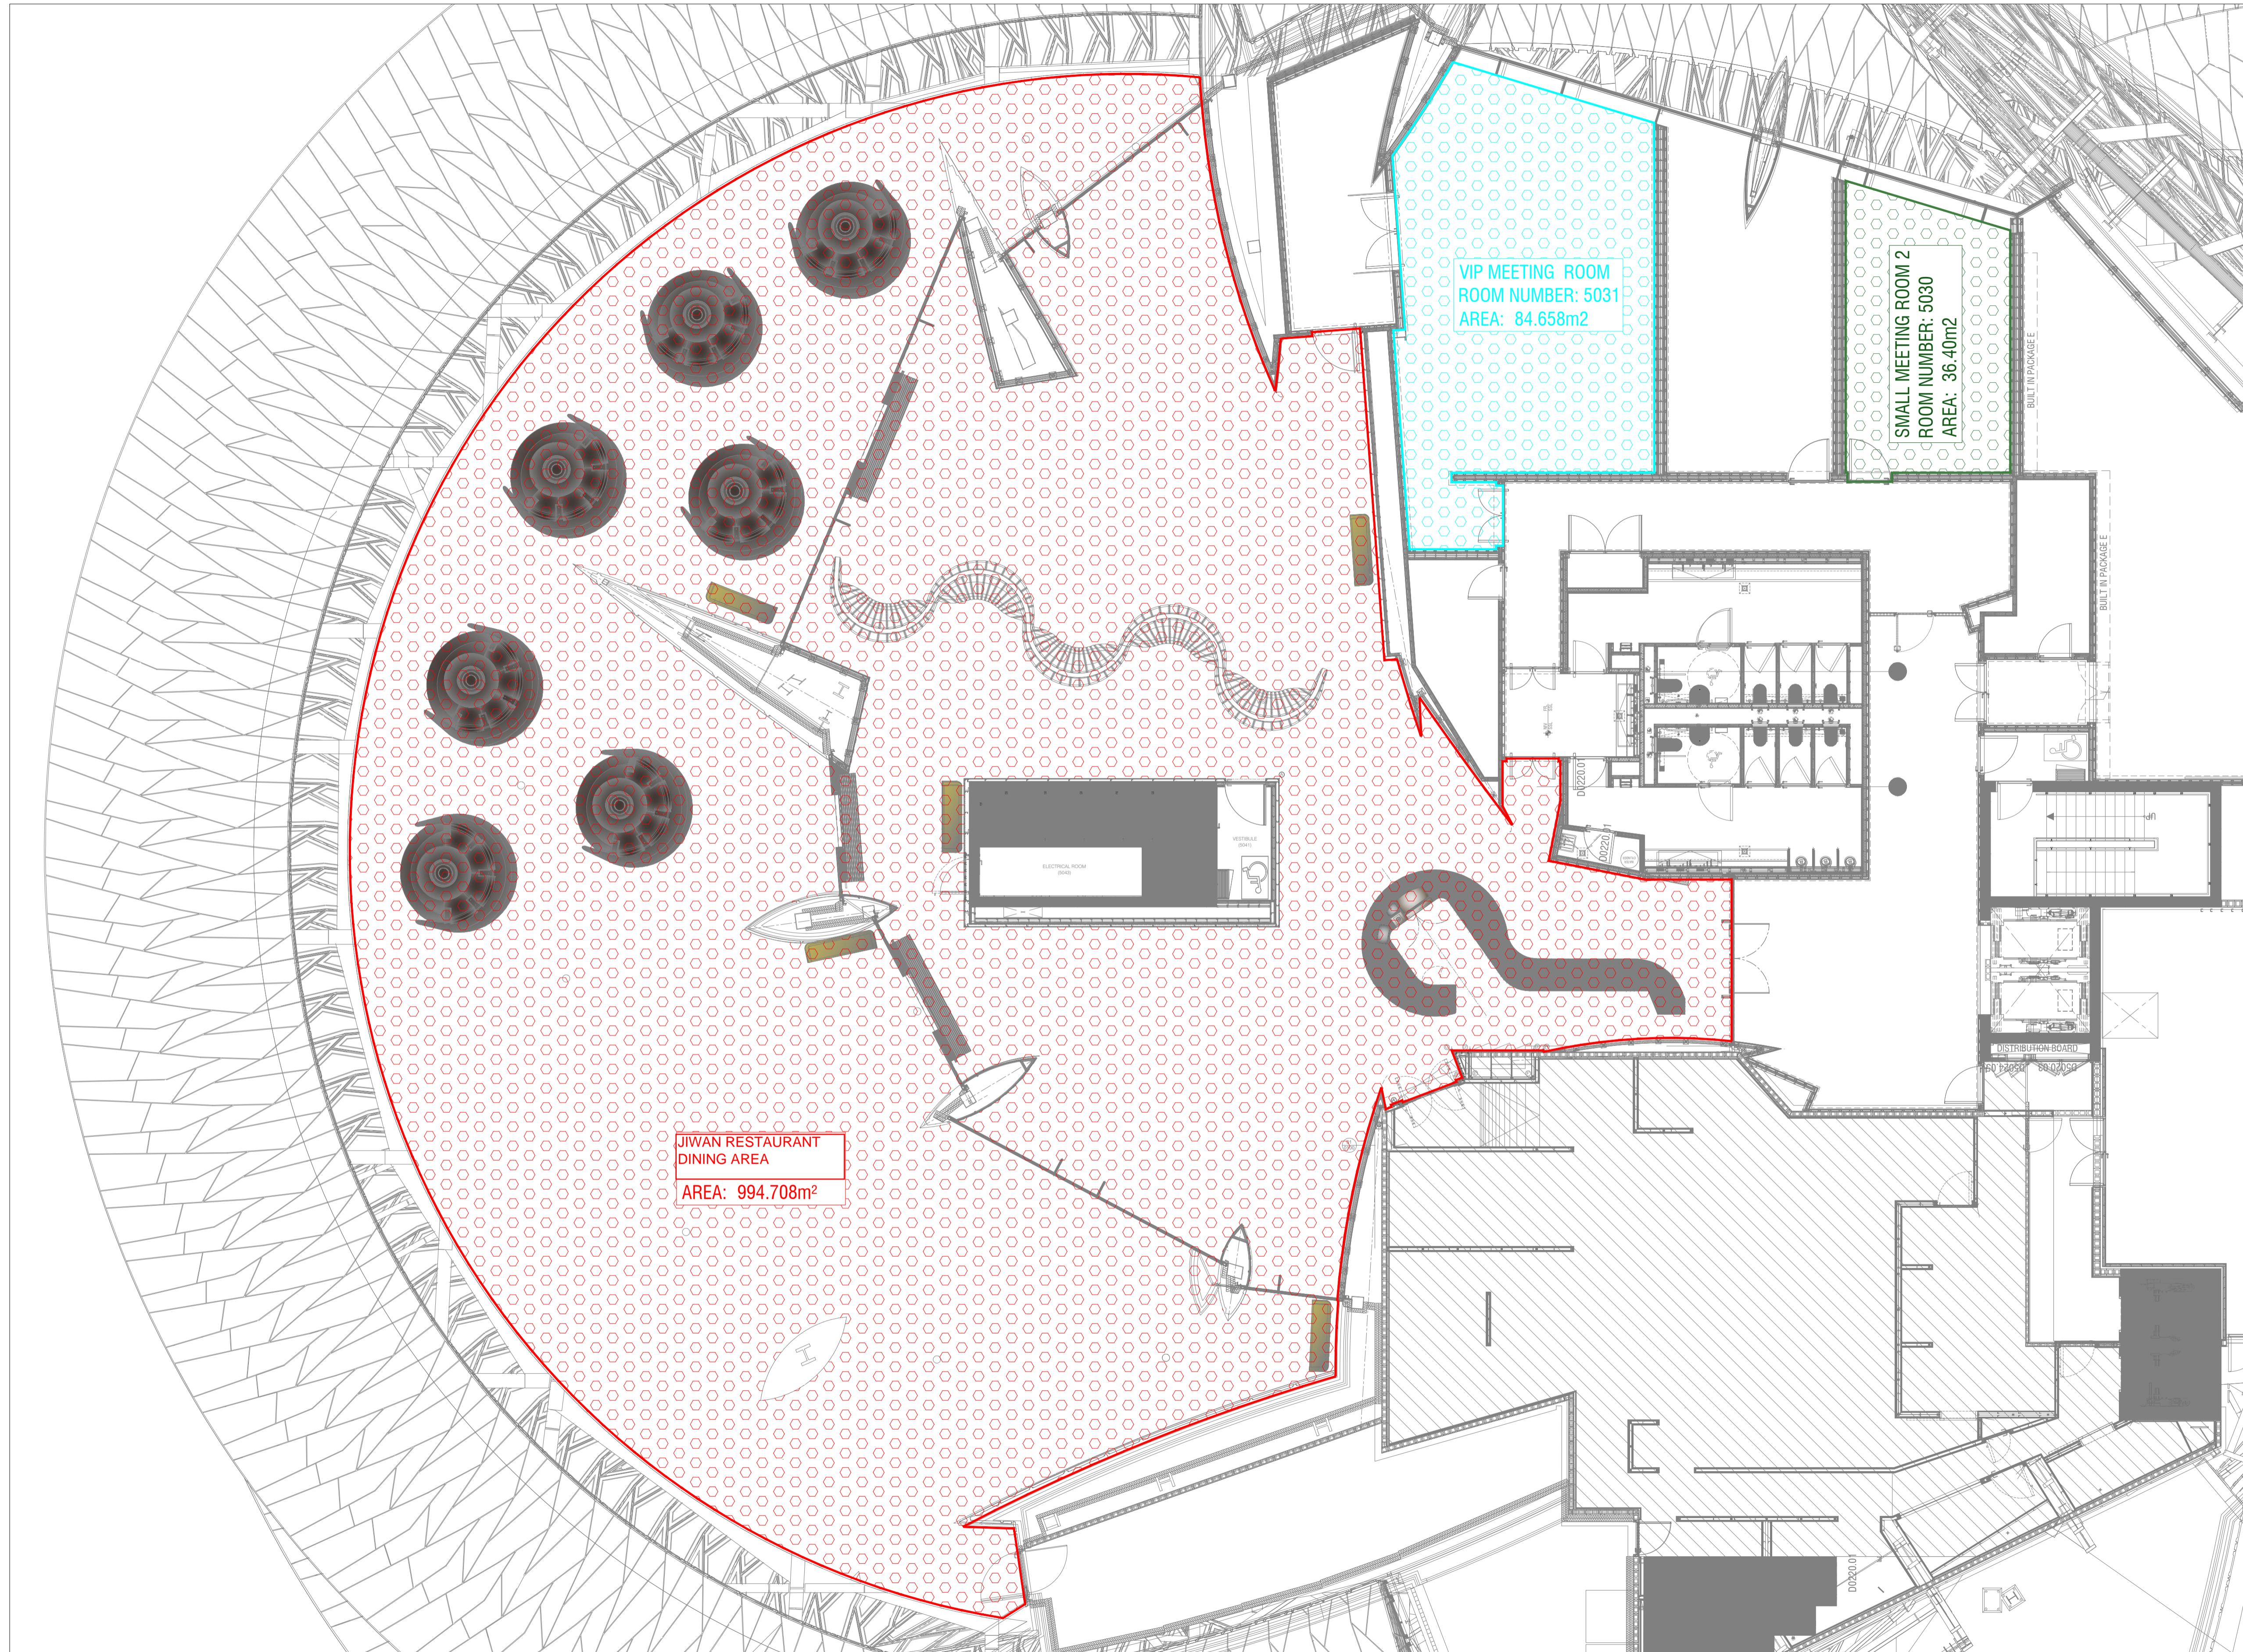

Client's Representative / PM:

ARCHITECT: **Ateliers Jean Nouvel** CME
 10 CITE D'ANGOULEME 75011 PARIS

MAIN CONTRACTOR:

SUB CONTRACTOR:

National Museum of Qatar

FLOOR PLAN
 _ZONE 9-10/ FOURTH FLOOR (Level: +25.75m)

THIS IS A CAD DRAWING AND MUST NOT BE ALTERED MANUALLY

DRAWING SCALE: 1/200 ORIG DWG SIZE: A1

DWG NO: SKETCH REV.

01 JIWAN, ROOM 5030 & ROOM 5031 (AREA)