



FOR BINDING

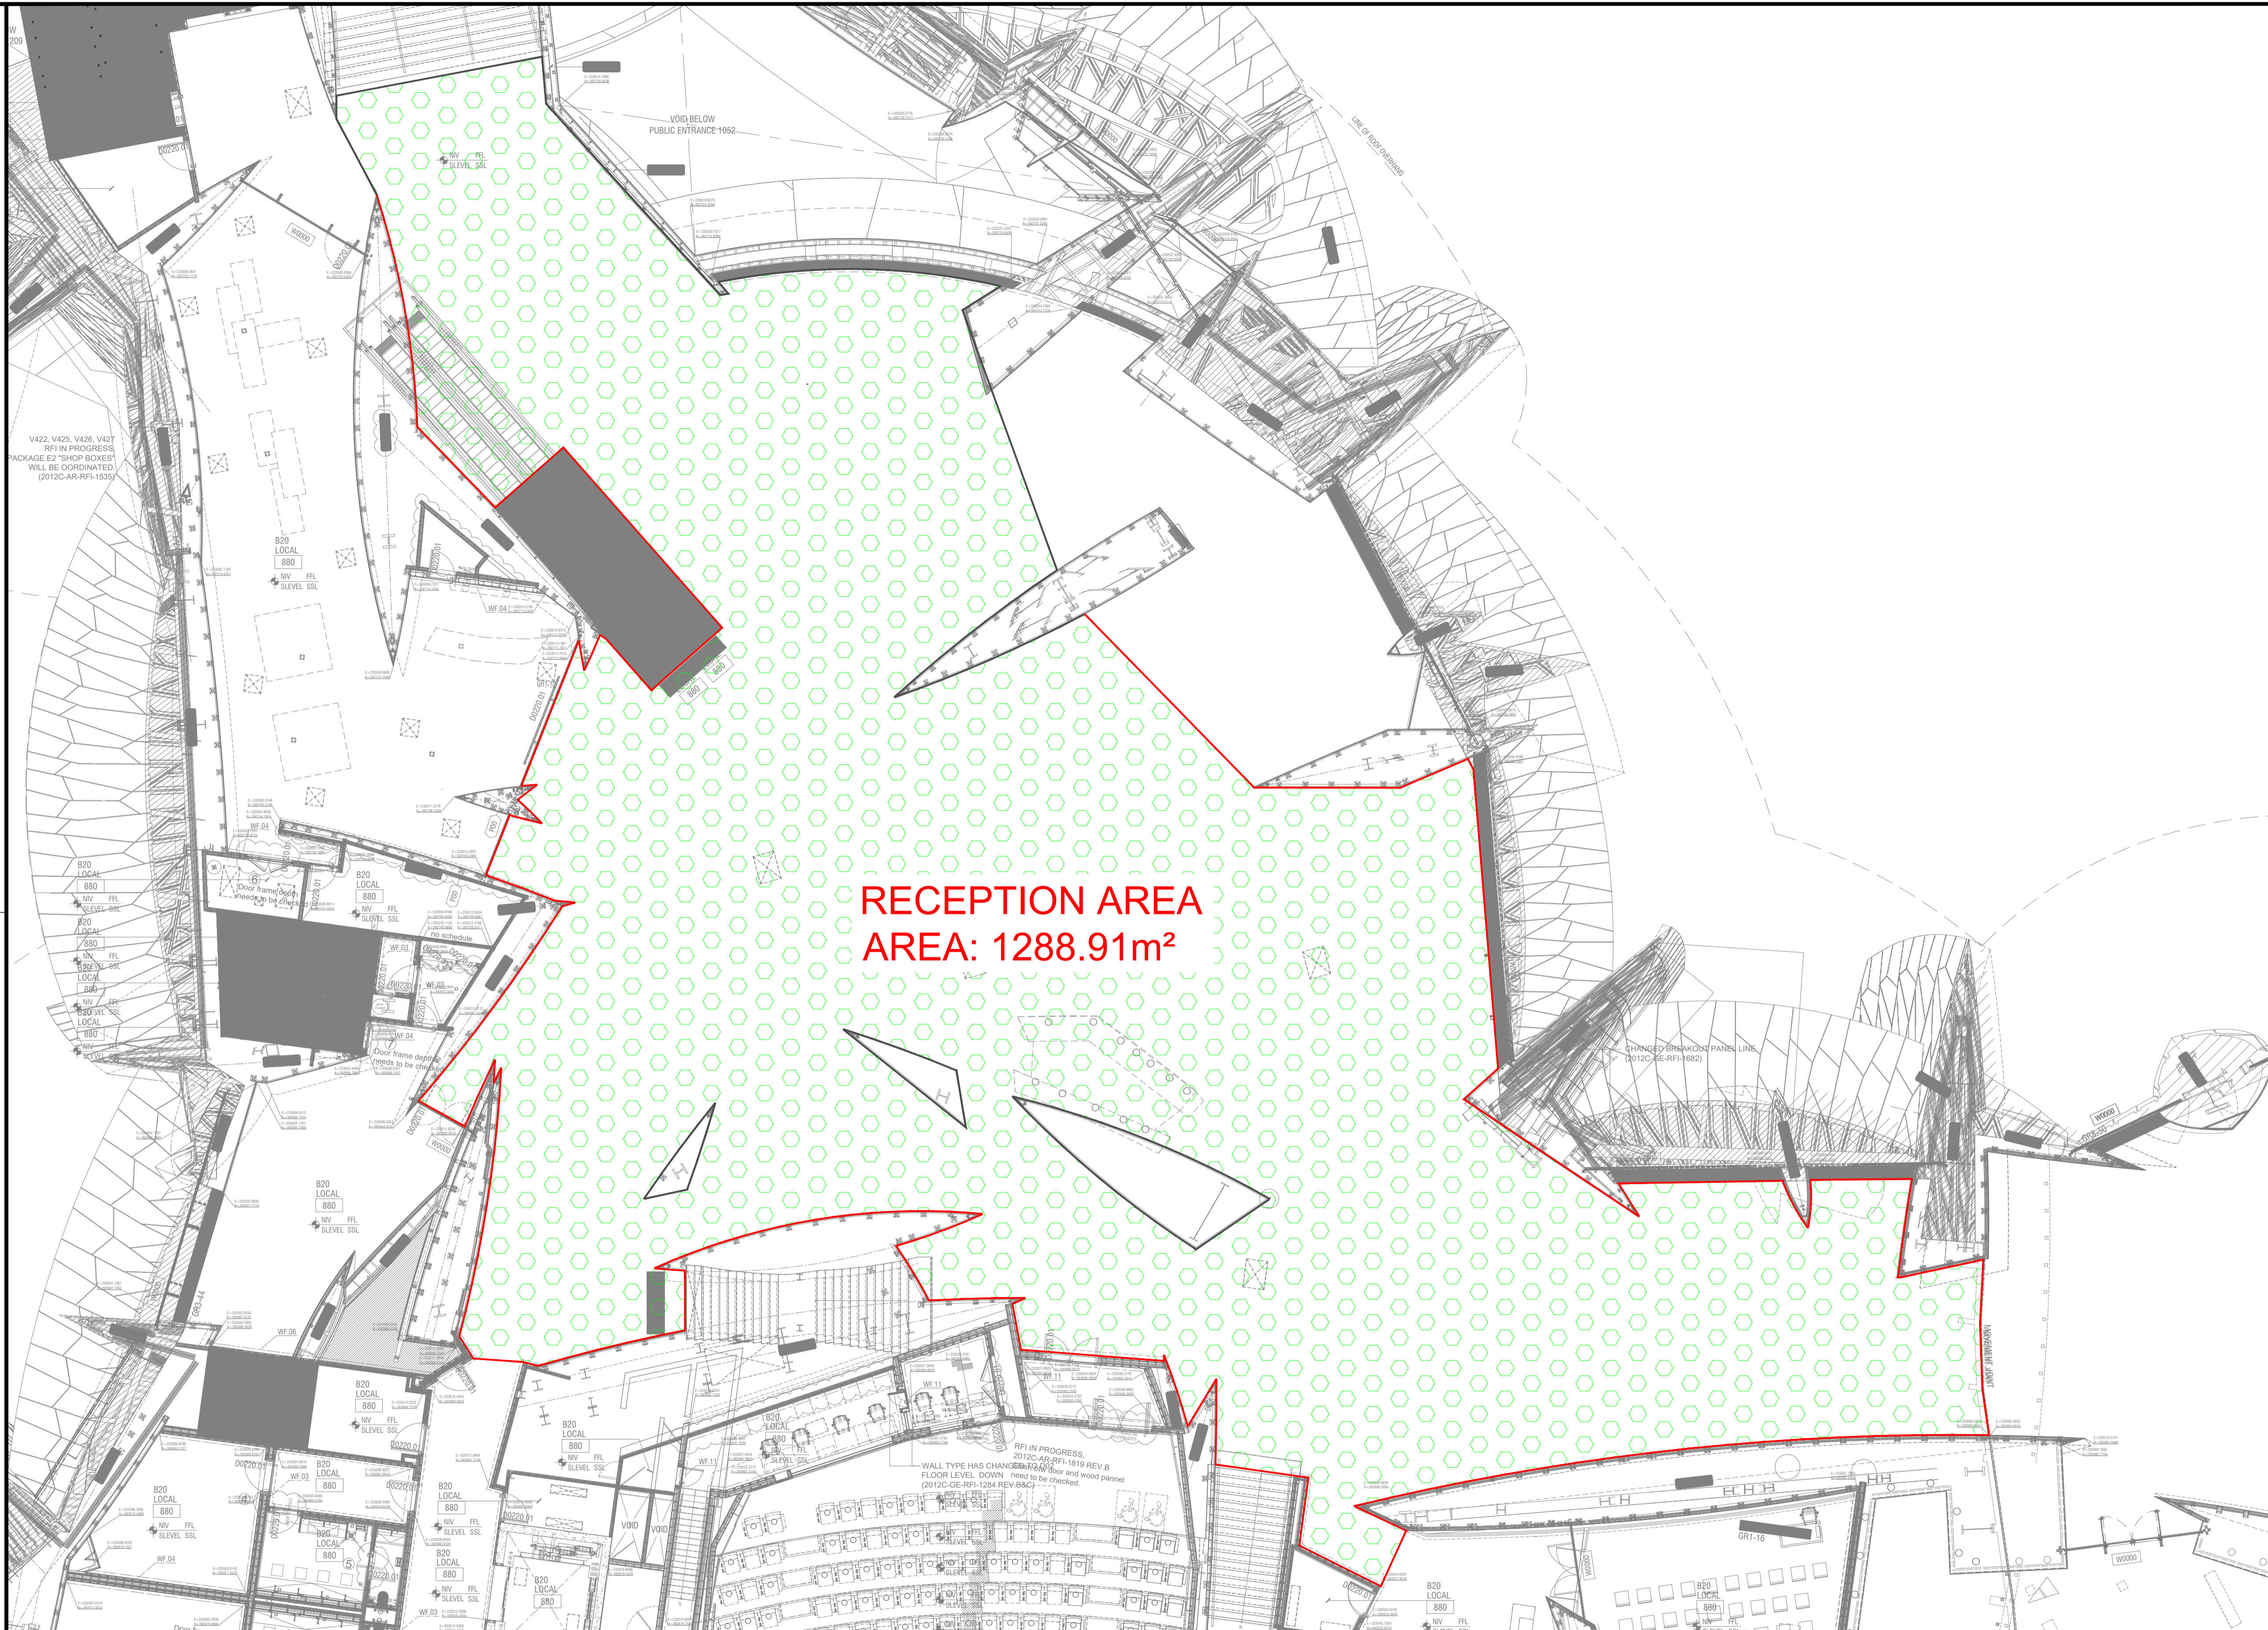

RECEPTION AREA
AREA: 1288.91m²

Key Plan:

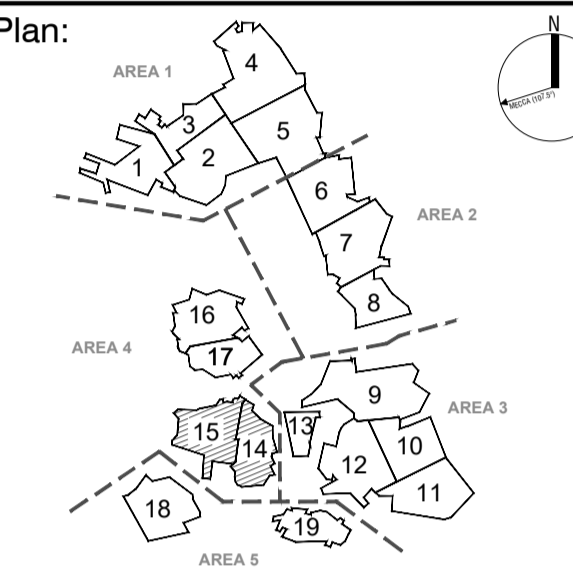

01 RECEPTION (AREA)
 SCALE: 1/200

CLIENT:



QATAR MUSEUMS AUTHORITY
 هيئة متاحف قطر

Client's Representative / PM:

ARCHITECT: **Ateliers Jean Nouvel** CMC:
 10 CITÉ D'ANGOULEME 75011 PARIS

MAIN CONTRACTOR:

SUB CONTRACTOR:

National Museum of Qatar
 RECEPTION AREA

THIS IS A CAD DRAWING AND MUST NOT BE ALTERED MANUALLY

DRAWING SCALE: 1/200 ORIG DWG SIZE: A1
 DWG NO: SKETCH REV: