
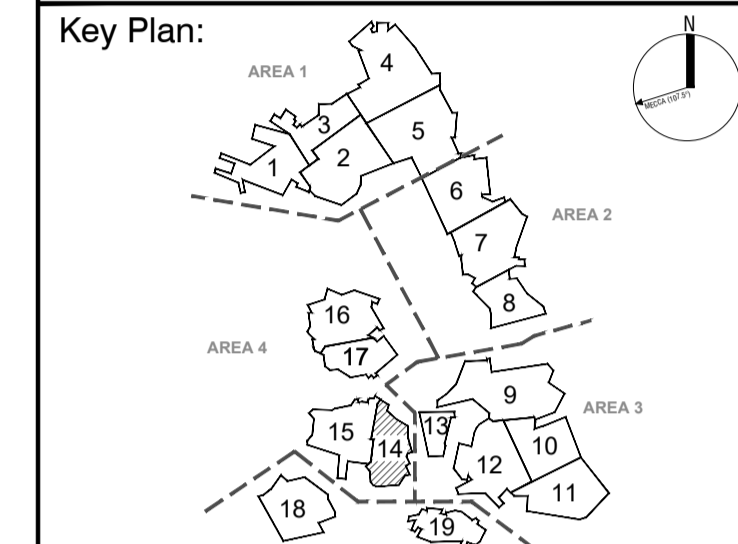


FOR BINDING

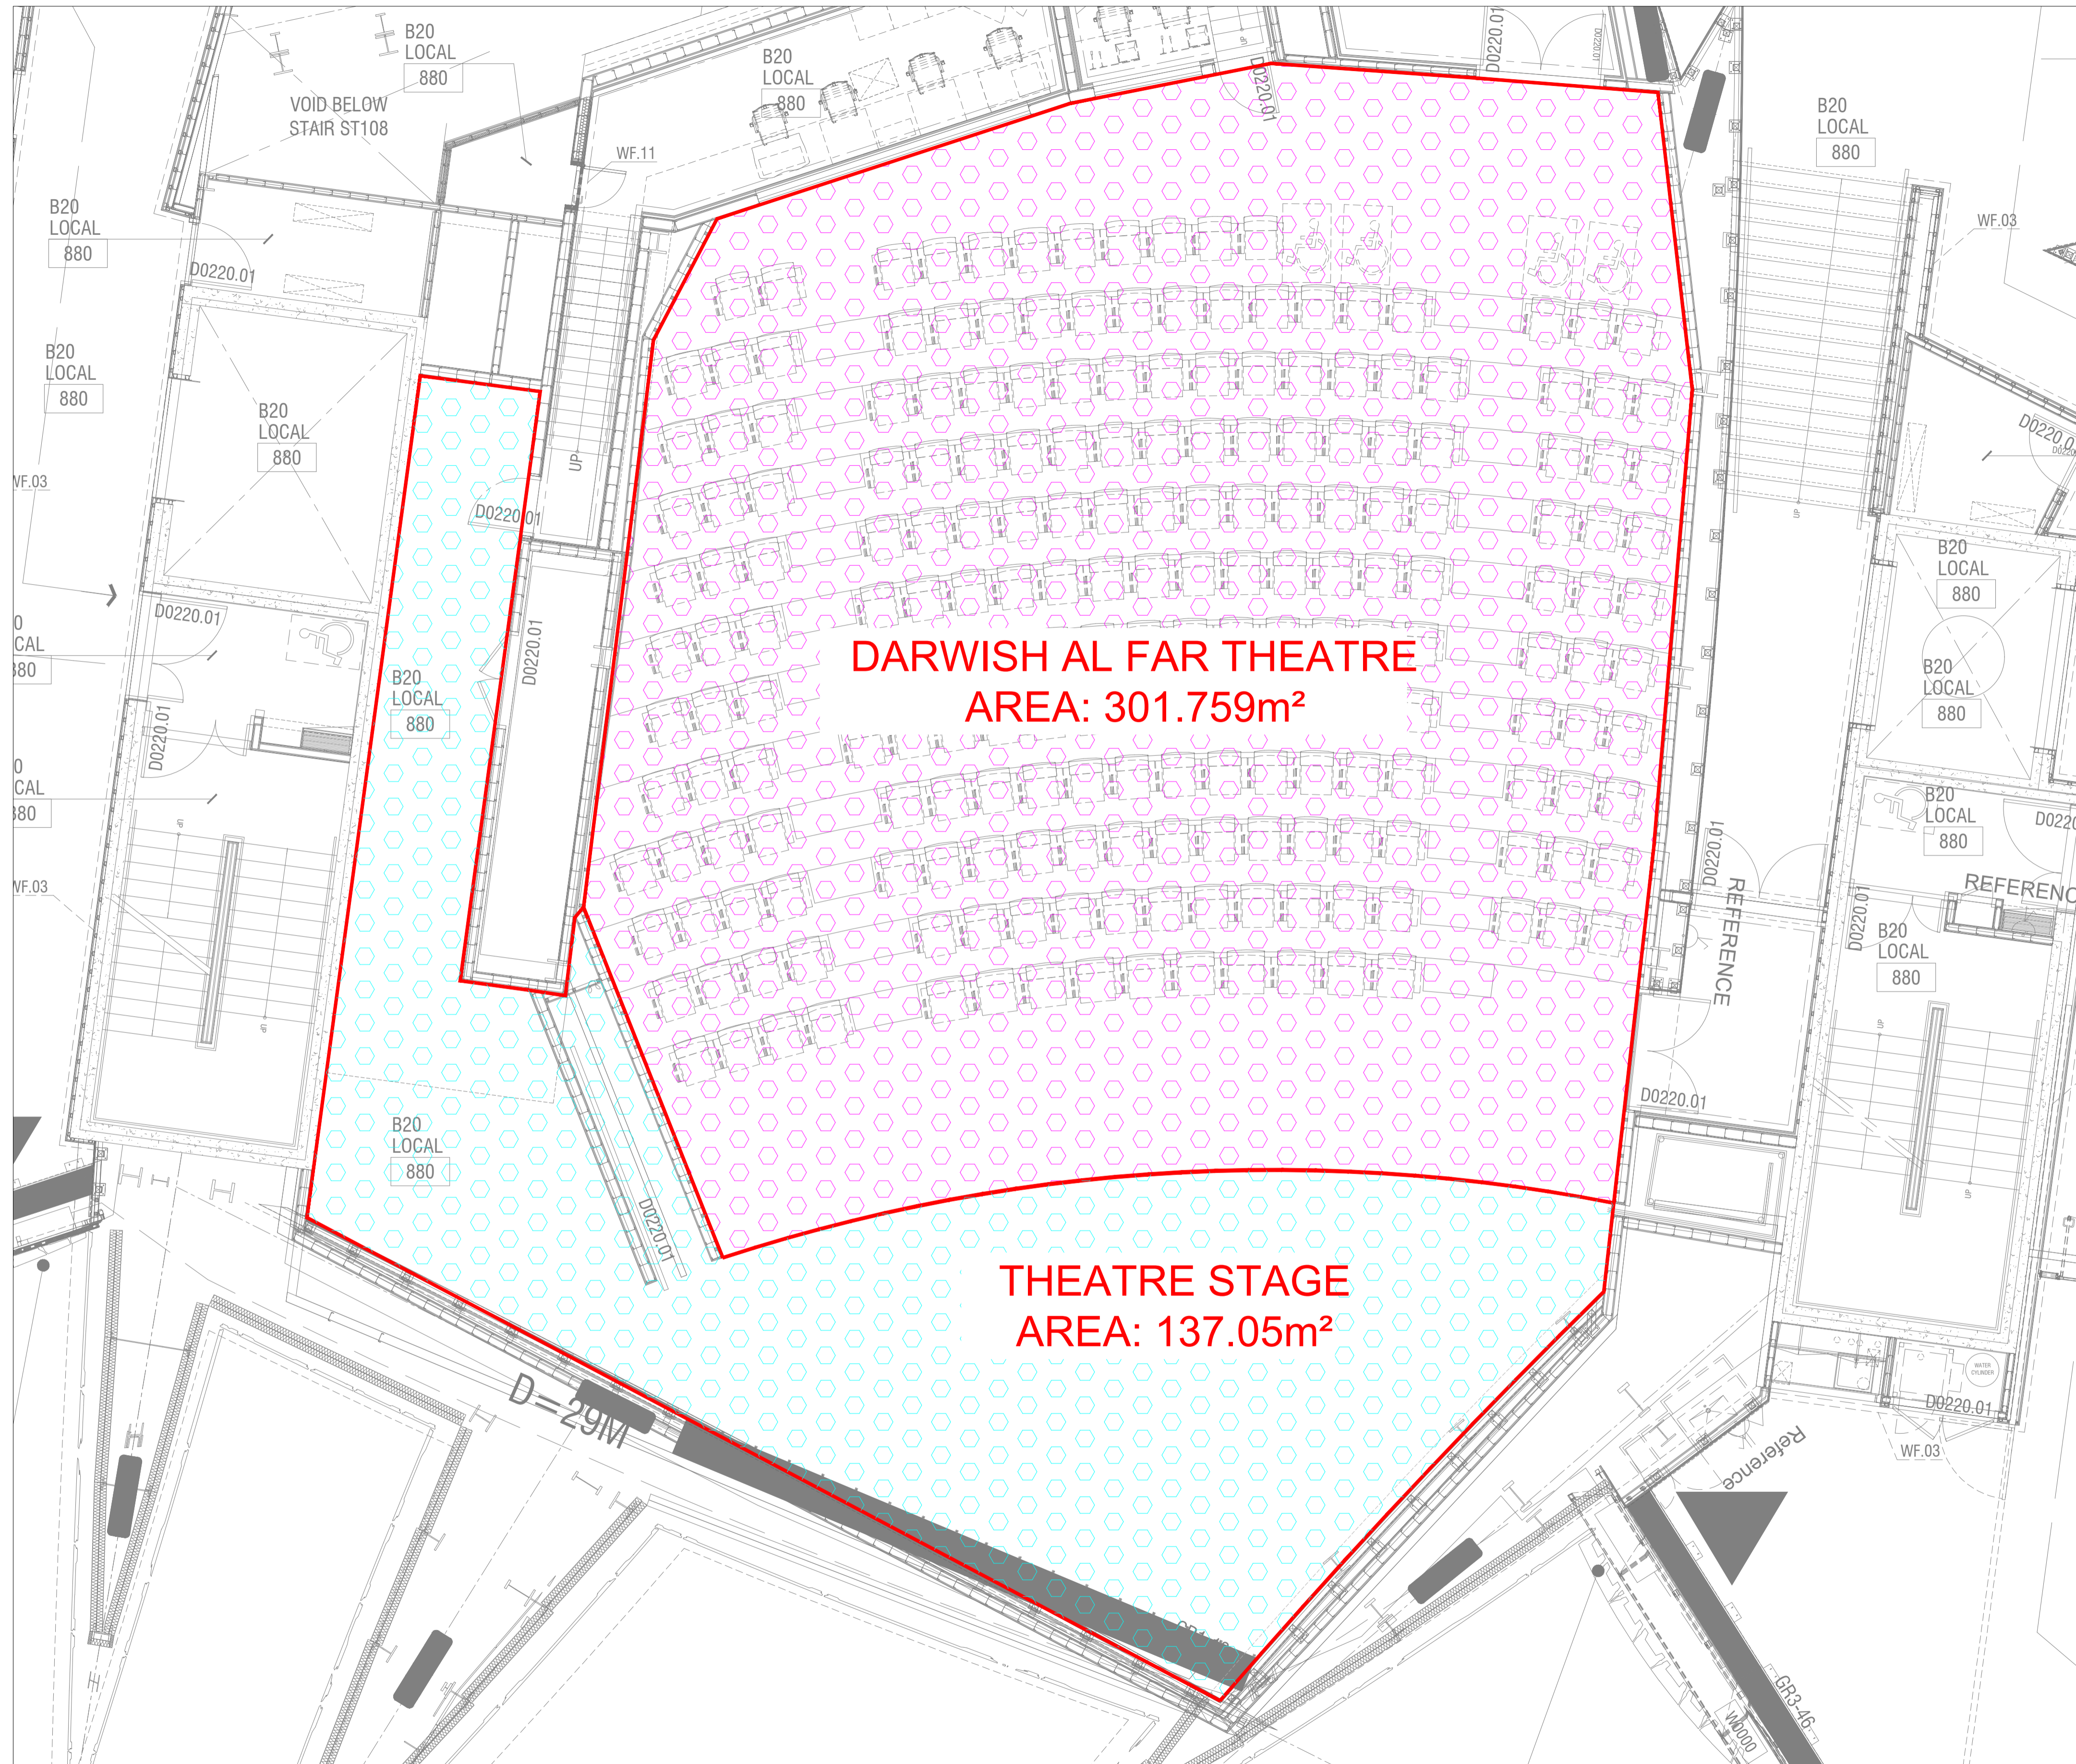

DARWISH AL FAR THEATRE (AREA)
1:300

CLIENT:  QATAR MUSEUMS AUTHORITY
هيئة متاحف قطر

Client's Representative / PM:
ARCHITECT: **Ateliers Jean Nouvel** CME
10 CITÉ D'ANGOULEME 75011 PARIS

National Museum of Qatar
DARWISH AL FAR THEATRE

THIS IS A CAD DRAWING AND MUST NOT BE ALTERED MANUALLY
DRAWING SCALE: 1:300 ORIG DWG SIZE: A1
DWG NO: SKETCH REV.